





### Legend

-  Project Location
-  Preliminary Improvement District Boundary



**IMPROVEMENT DISTRICT BOUNDARY MAP  
 SIDEWALK AND DRAINAGE IMPROVEMENT DISTRICT NO. 2023-2  
 DAKOTA ST AND 5TH AVE SIDEWALKS AND DRAINAGE;  
 SPRUCE ST AND ELM ST DRAINAGE  
 KINDRED, NORTH DAKOTA**

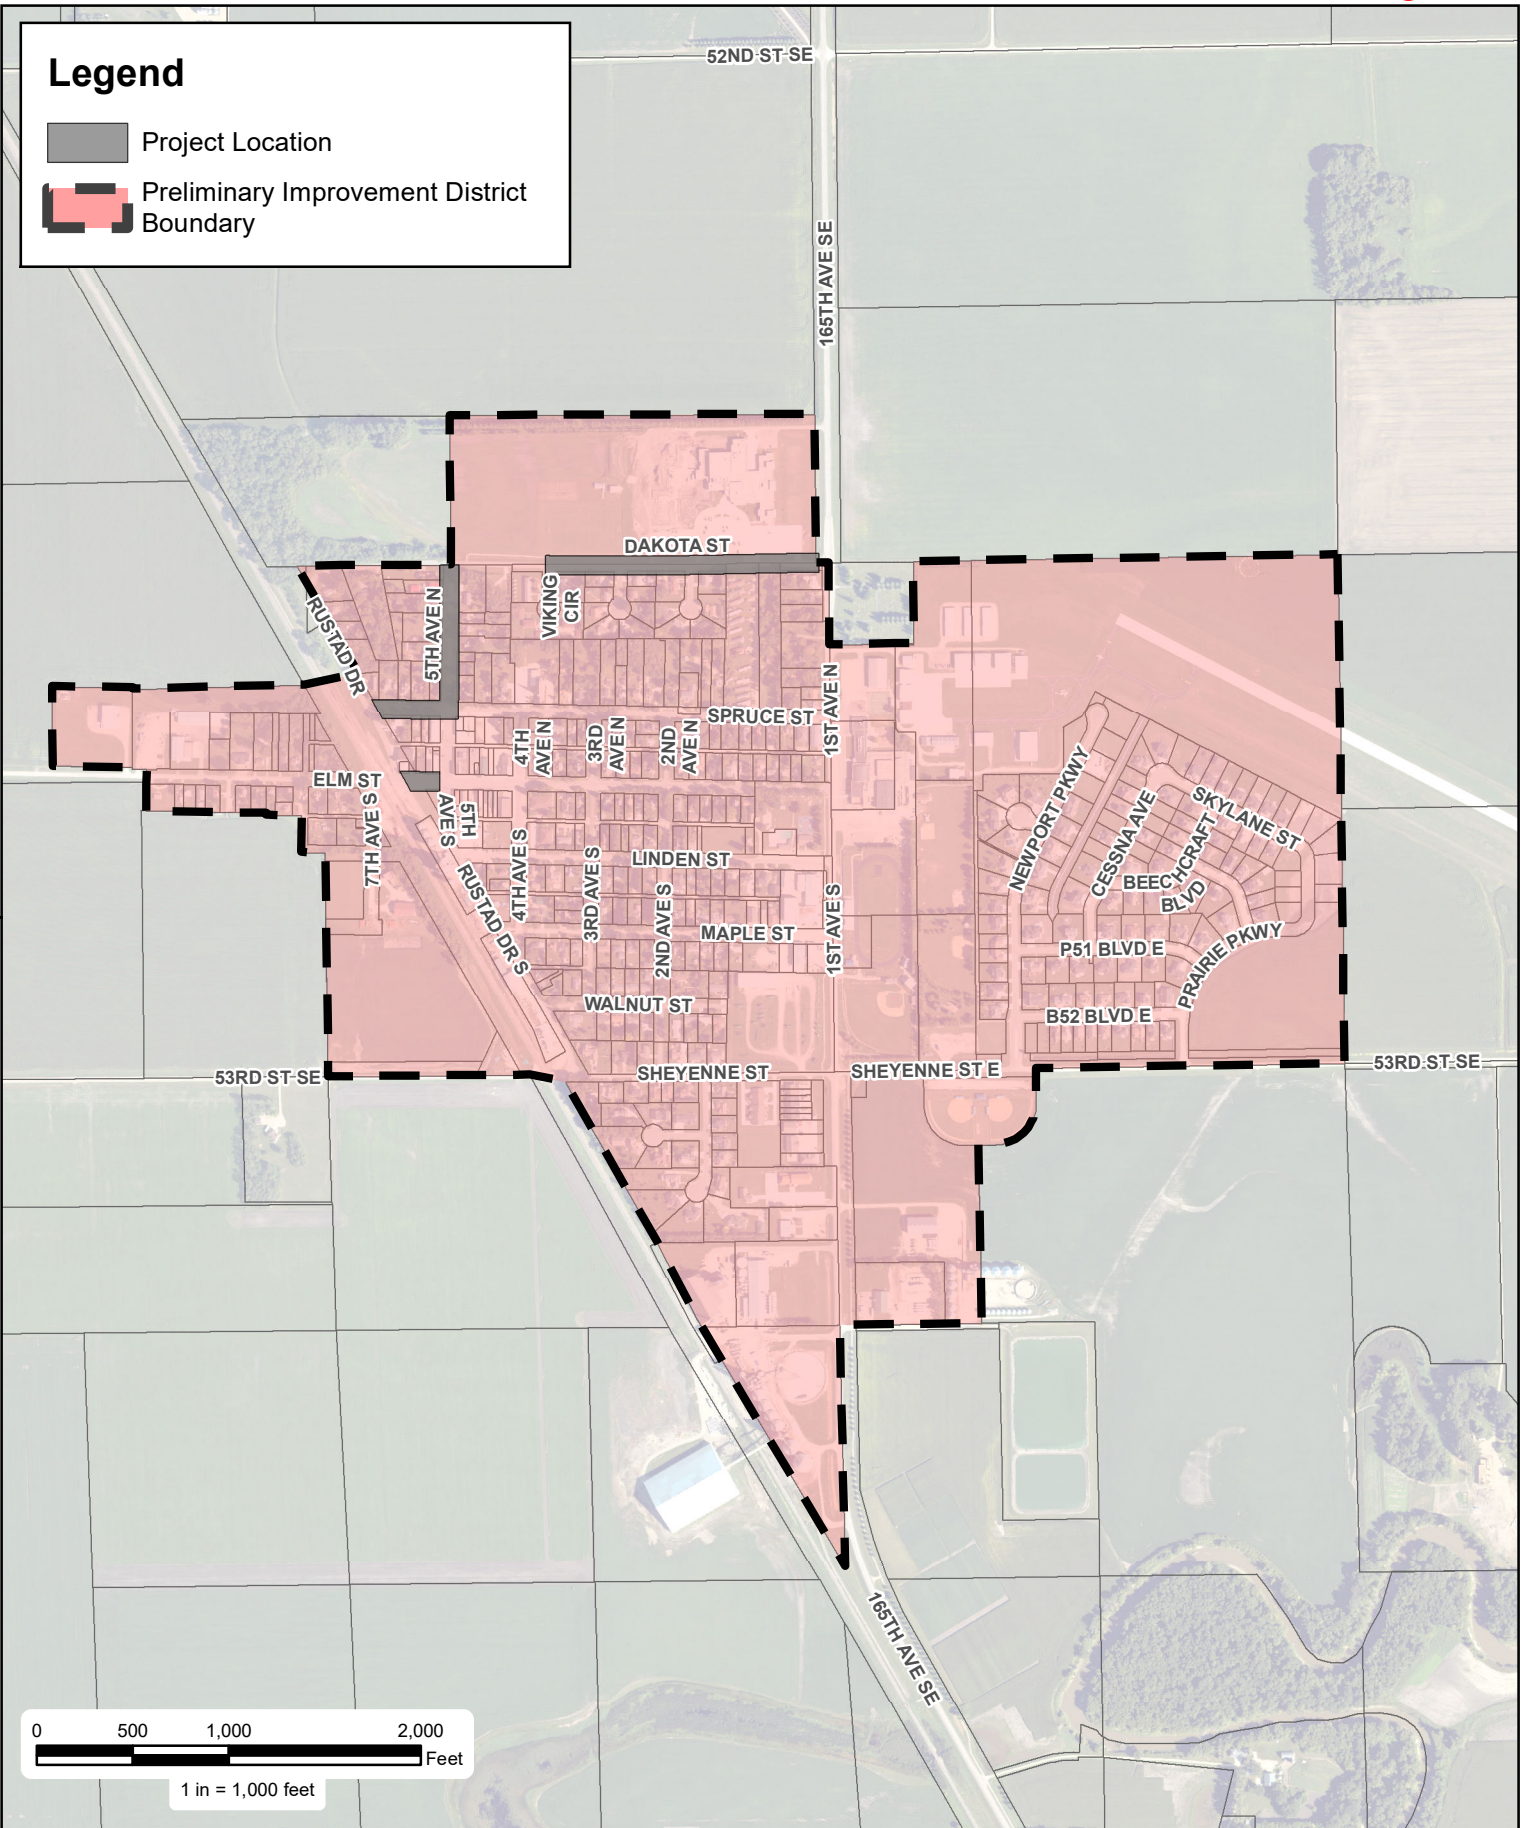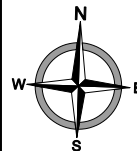

**moore**  
 engineering, inc.