




# Single Family Residential Accessory Structure on a Floating Slab

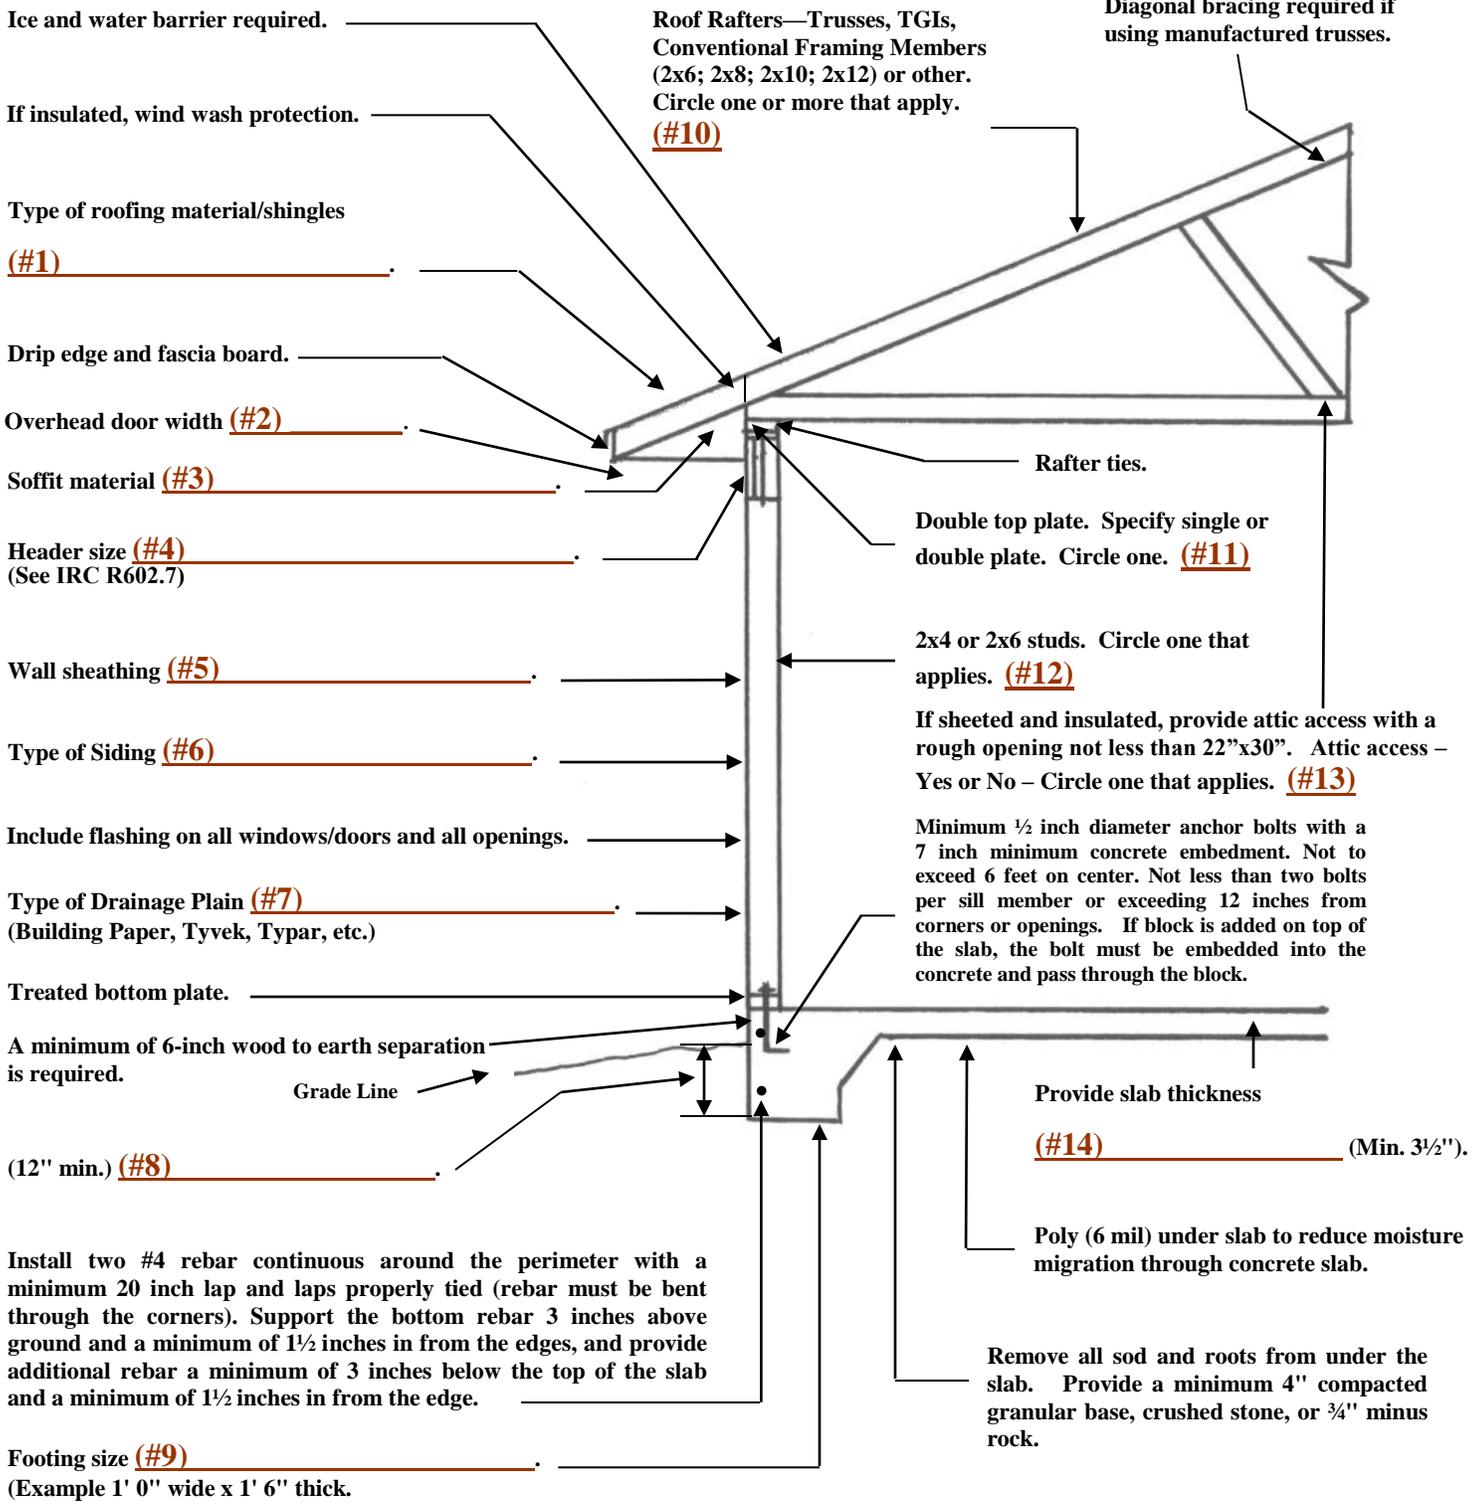


I agree to follow the building systems provided in this document.

\_\_\_\_\_  
Signature

\_\_\_\_\_  
Date

*Before submitting permit application, provide information as requested on numbered lines (1-14).*

# Single Family Residential Accessory Structure on a Floating Slab – Example

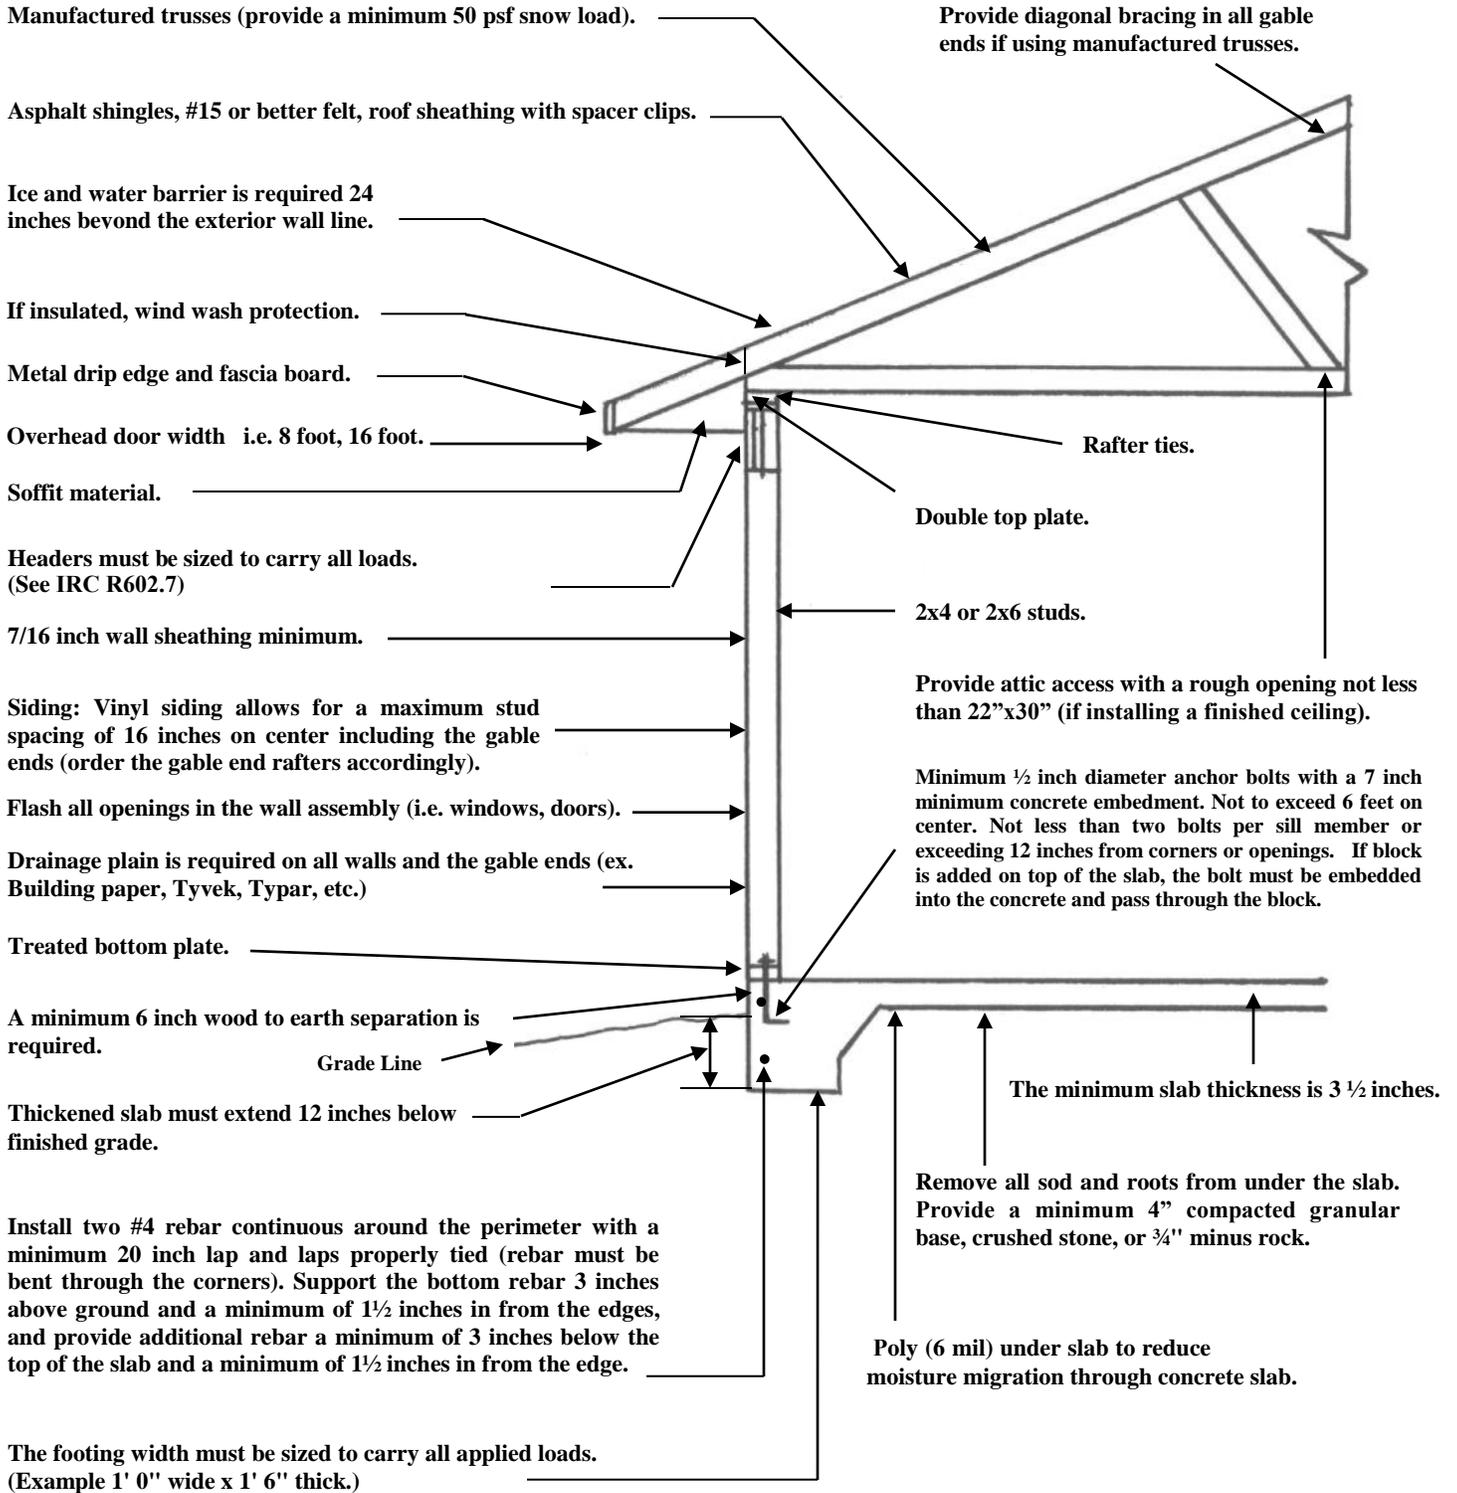

*Please provide information on the reverse side of this sheet as it applies to your project.*



The following sheets is only provided as reference to assist you in drafting a sight plan for your project.

